

REVISIONS RECORD/DESCRIPTION	DATE

Owner and Address:
 Hudson Opera House
 327 Warren Street
 Hudson, NY 12534

ARCHITECT
 Preservation Architecture
 Marilyn E. Kaplan
 43 Marion Avenue
 Albany, NY 12203
 P 518-459-6460


MEP/ FP
 IBC Engineering PC
 2495 Main Street, Suite 318
 Buffalo, NY 14214
 P 716-836-2315


CIVIL/ STRUCTURAL
 Proper & O'Leary Engineering
 2870 NYS Rte.9
 Valatie, NY 12184
 P 518-610-8331

THEATER CONSULTING
 P&PFC, Inc.
 Christopher Buckley
 121 Gates Ave.
 Brooklyn, NY 11238
 P 718-789-8169

HOH Restoration
MEZZ FLOOR PLAN

Date: 4/10/2015	Sheet: A-6
Scale: 3/16" = 1'-0"	
Drawn By: SLT	

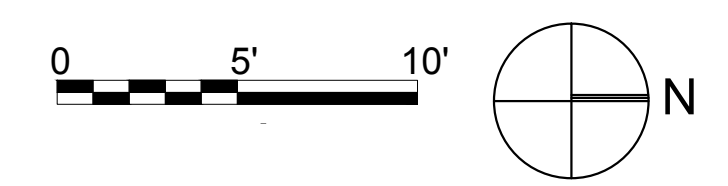

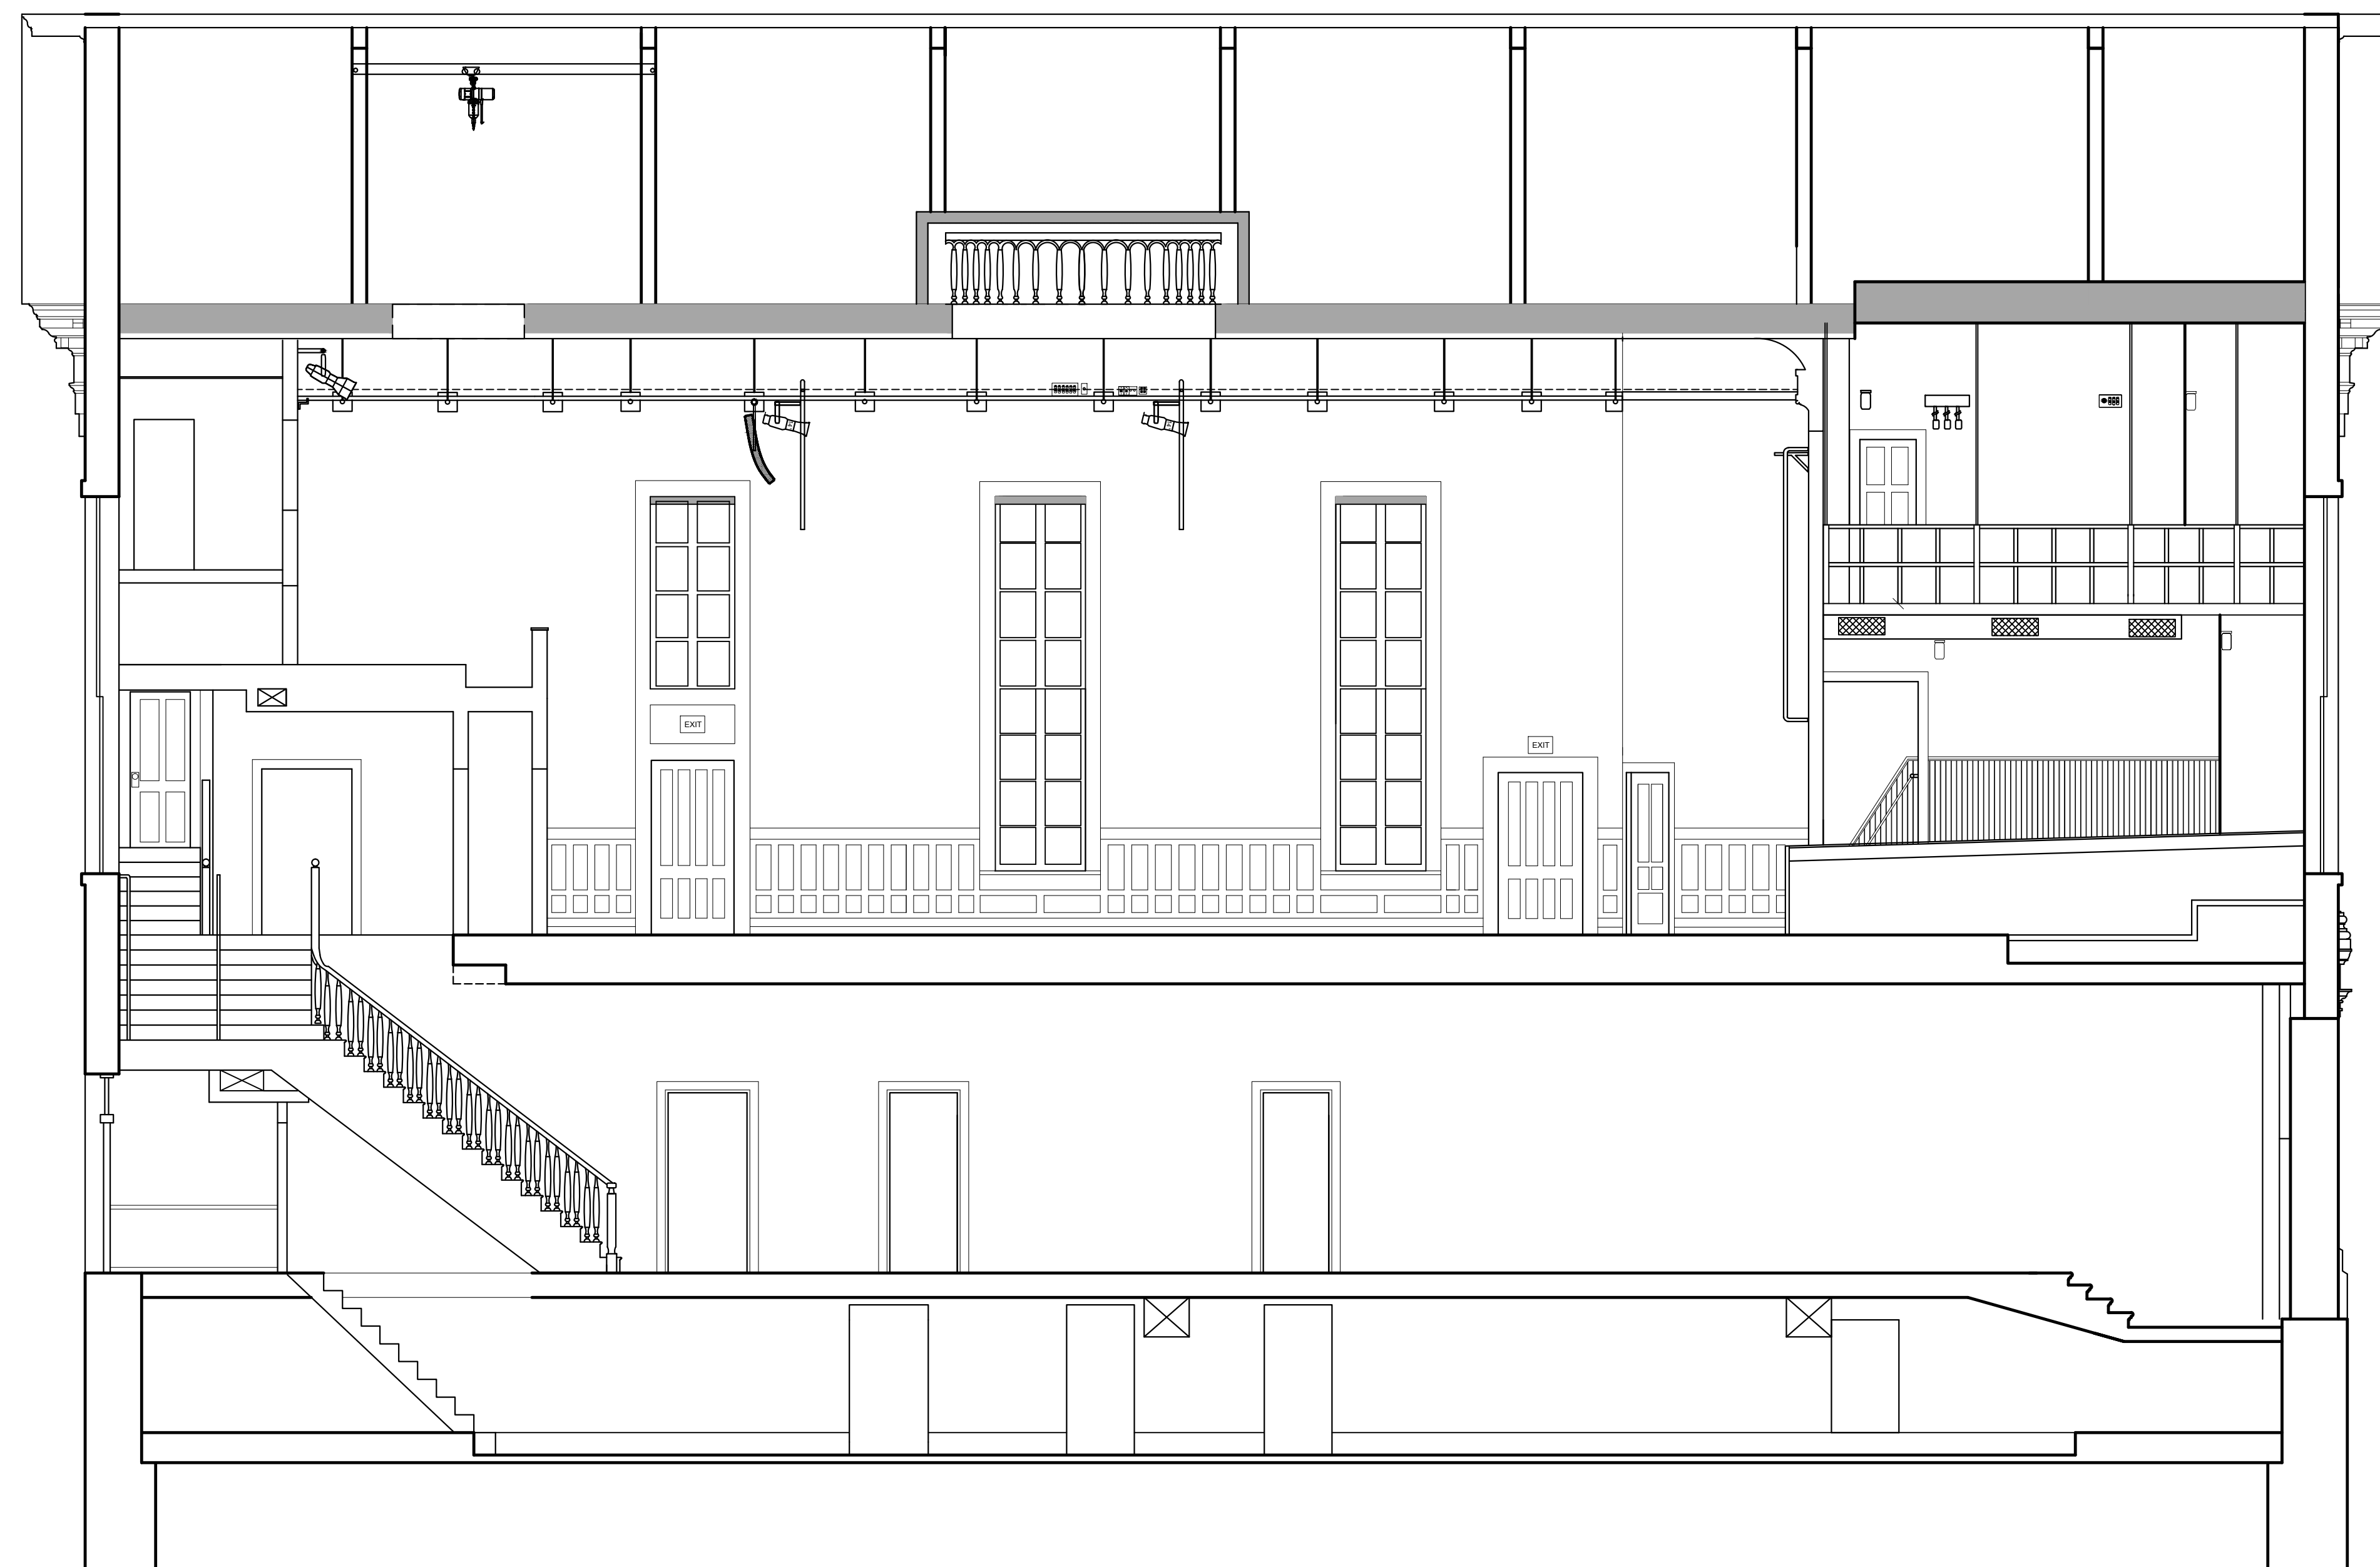

REVISIONS RECORD/DESCRIPTION

DATE

▲	▲	▲	▲	▲	▲	▲	▲	▲	▲

Owner and Address:
 Hudson Opera House
 327 Warren Street
 Hudson, NY 12534

ARCHITECT
 Preservation Architecture
 Marilyn E. Kaplan
 43 Marion Avenue
 Albany, NY 12203
 P 518-459-6460

MEP/ FP
 IBC Engineering PC
 2495 Main Street, Suite 318
 Buffalo, NY 14214
 P 716-836-2315

CIVIL/ STRUCTURAL
 Proper & O'Leary Engineering
 2870 NYS Rte.9
 Valatie, NY 12184
 P 518-610-8331

THEATER CONSULTING
 P&PFC, Inc.
 Christopher Buckley
 121 Gates Ave.
 Brooklyn, NY 11238
 P 718-789-8169

HOH Restoration
 NORTH-SOUTH
 SECTION (WEST)

Date: 4/10/2015	Sheet:
Scale: 3/16" = 1'-0"	A-10
Drawn By: SLT	